

№ п/п	Исполнитель	Дата	Подпись


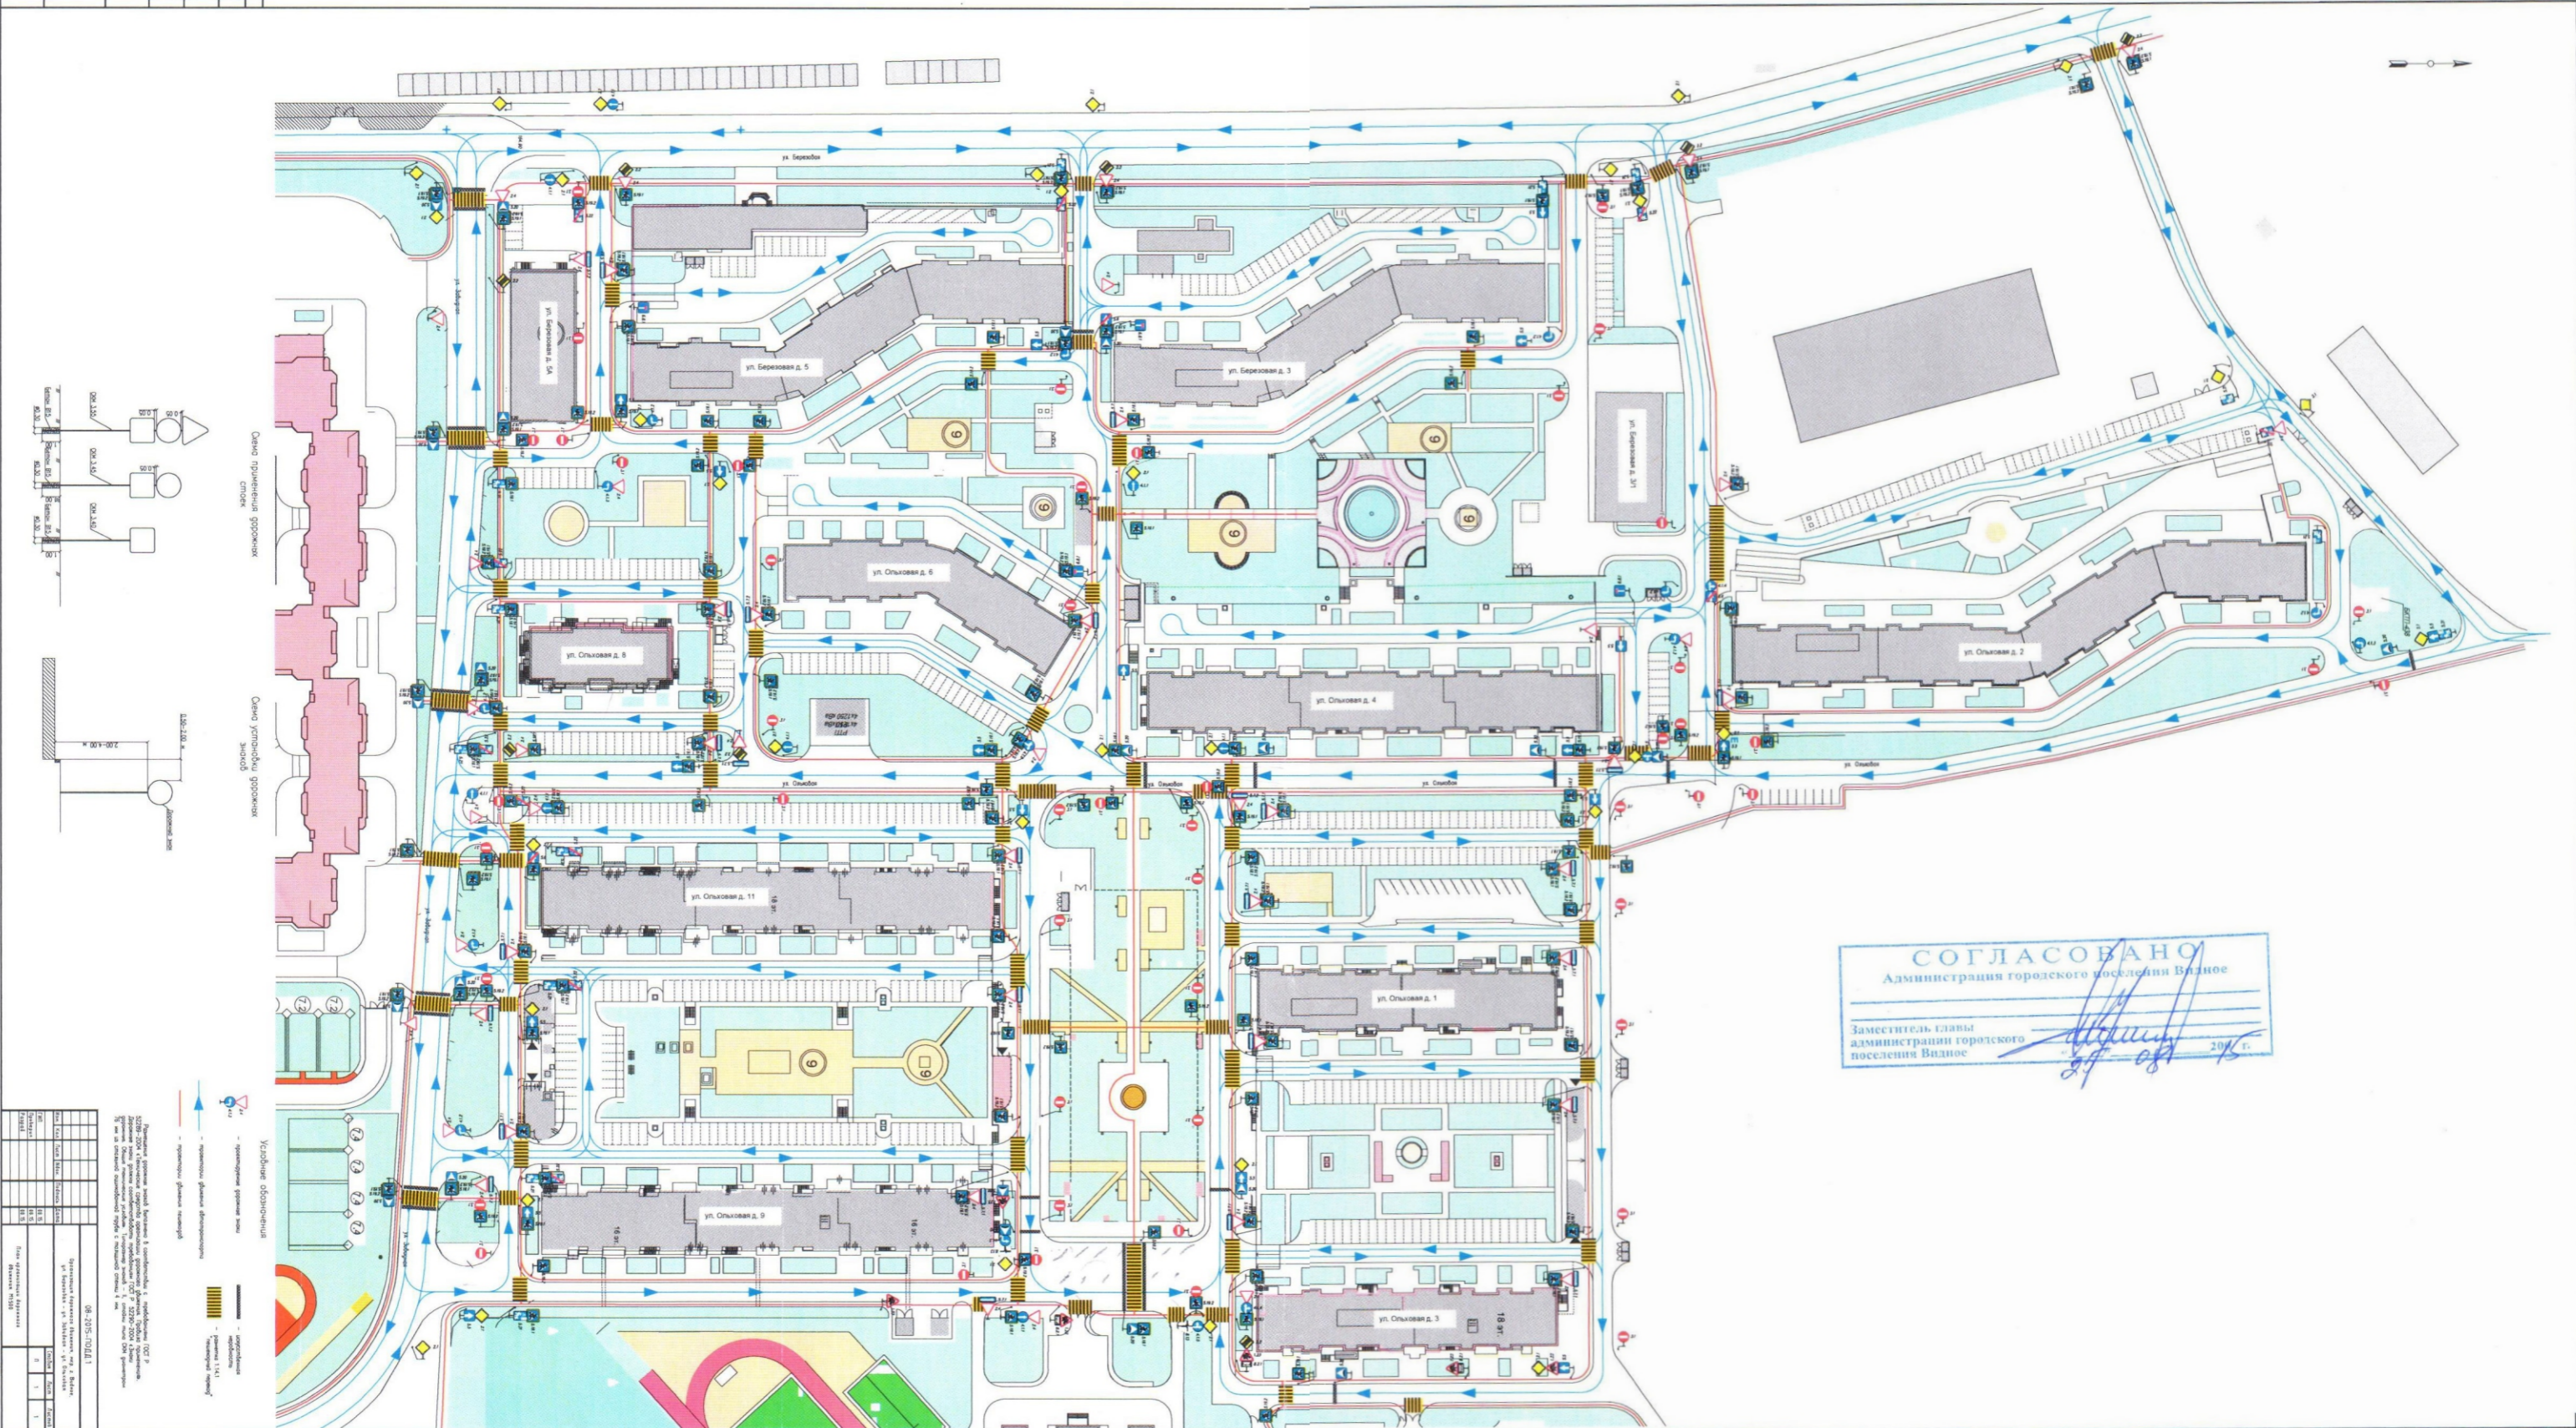





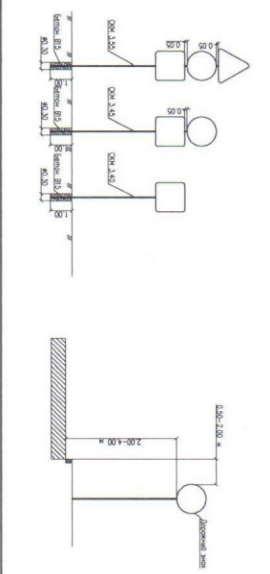

Исполнитель		Дата		Подпись	

№	Код	Наименование	Единица измерения	Количество	Значение
1					
2					
СОГЛАСОВАНО
 Администрация городского поселения Видное
 Заместитель главы администрации городского поселения Видное
